



RECESSED PLAN VIEW

PLAN VIEW

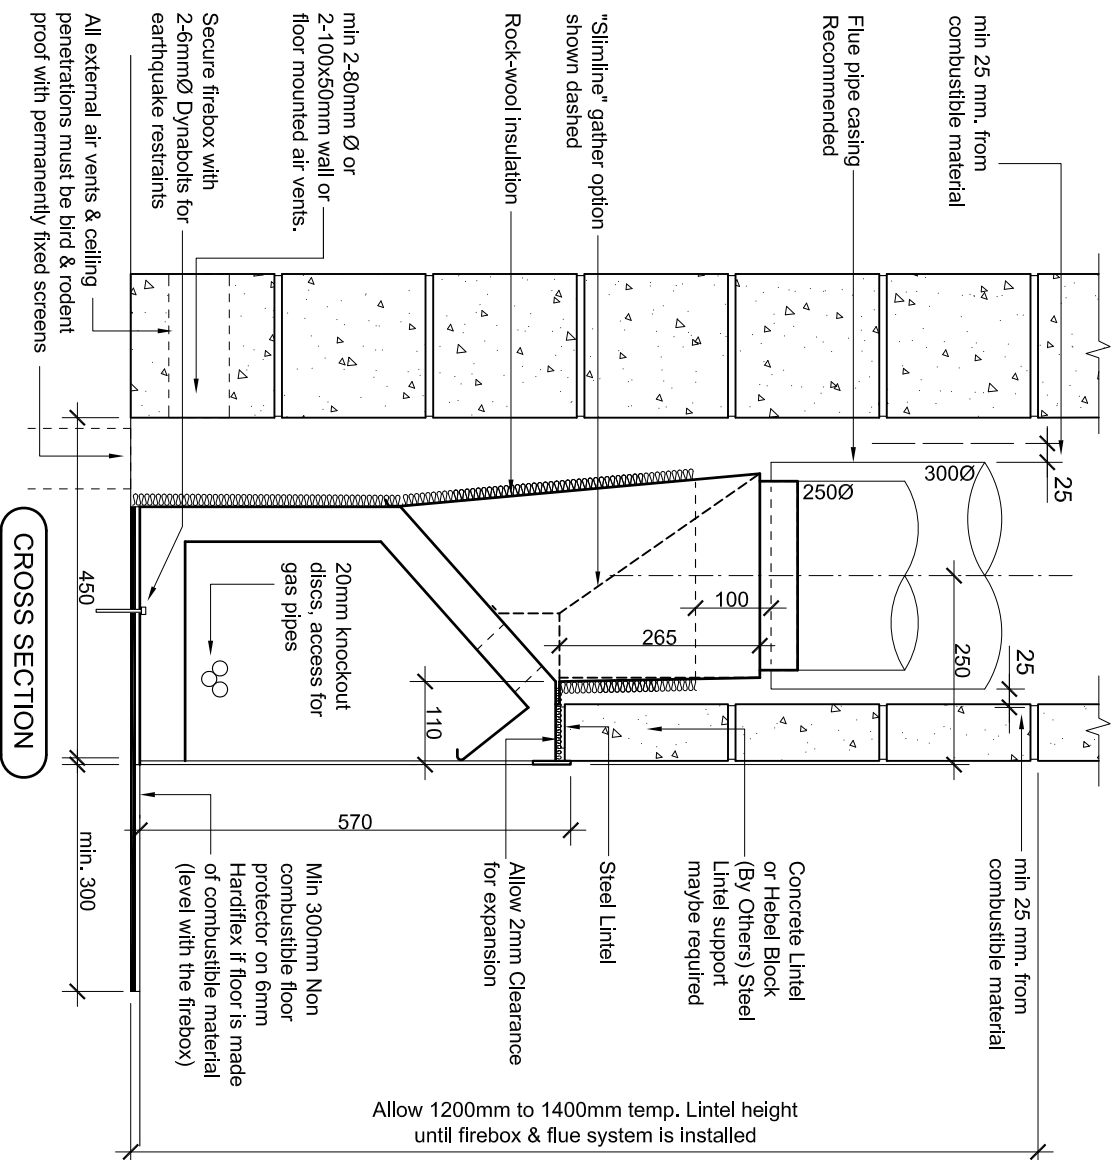

CROSS SECTION

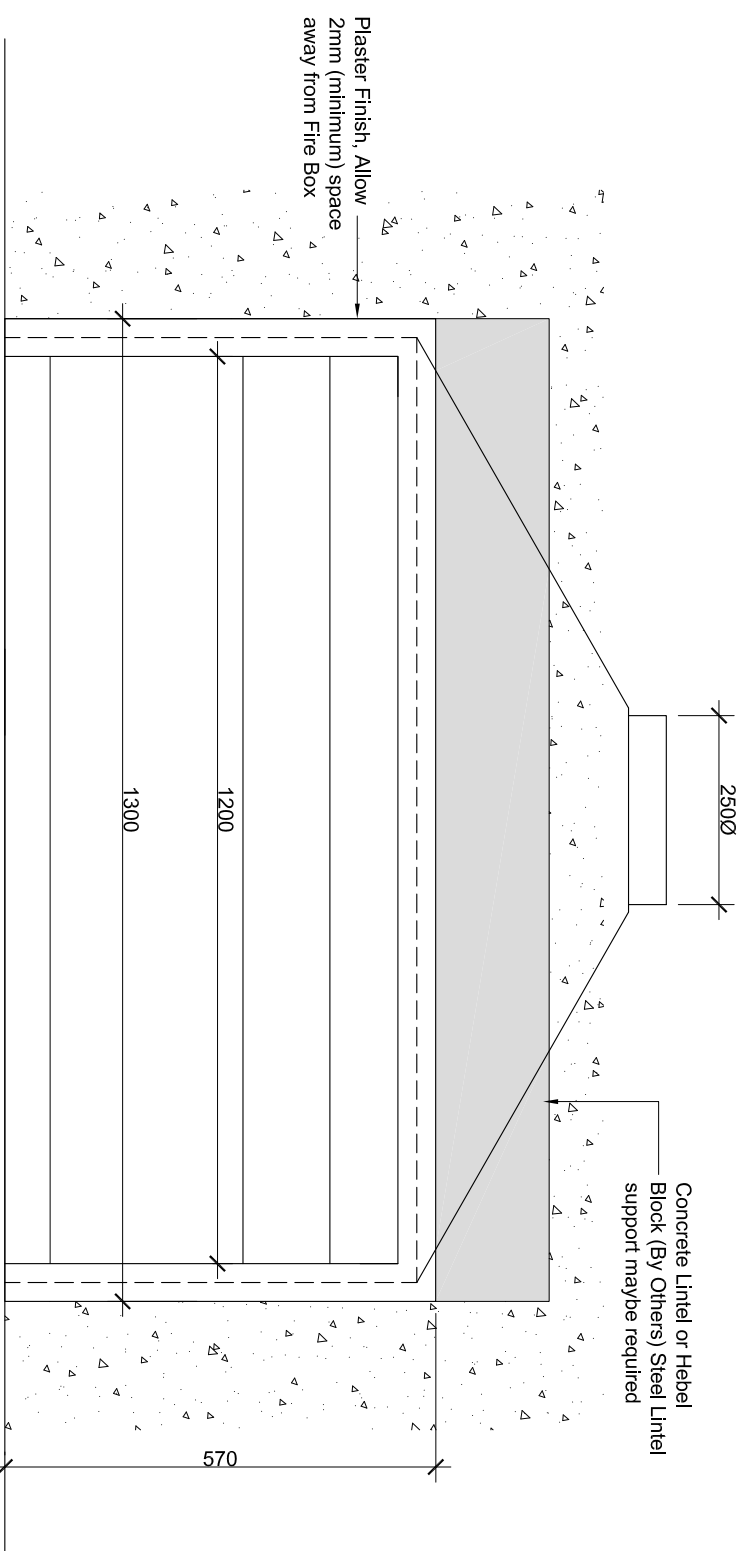




FRONT ELEVATION





Title: JM 1200 IGC Installation Into Masonry Surround		Drawing No: M05	
Scale: 1:10	Drawn: W J Gardow & Associates	The Fireplace Ltd Phone: (09) 623 6990 Fax: (09) 623 6994	
Revision: C	Date: 03-06-2008	12 Tawnt Street - Mt. Eden - Auckland - New Zealand www.thefireplace.co.nz email: sales@thefireplace.co.nz	

NOTE: For Air vent requirements please refer to NZS 5261

Place Rock-wool to the rear, sides and top of the Gas Jetmaster (Glue rock-wool using fire cement or mechanical fix using pot rivets with washer to the convector box and gather)

  Rock-wool
 Masonry Block
 Hebel Block

NOTE: DO NOT BLOCK OFF AIR FLOW TO FLUE-PIPE CASING

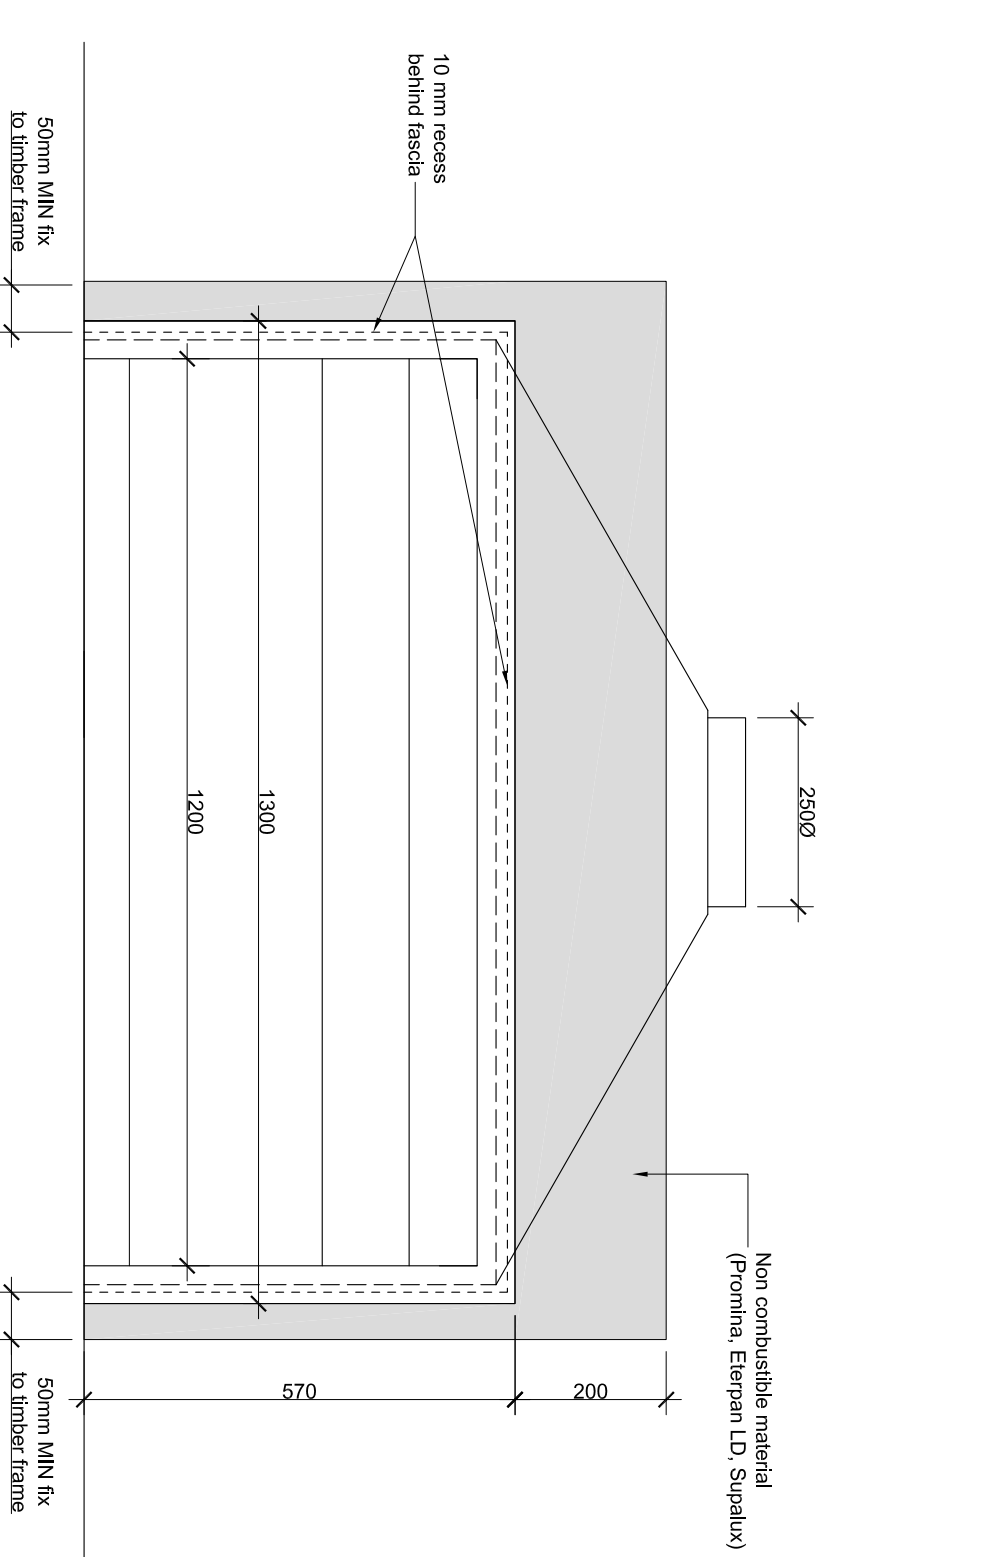
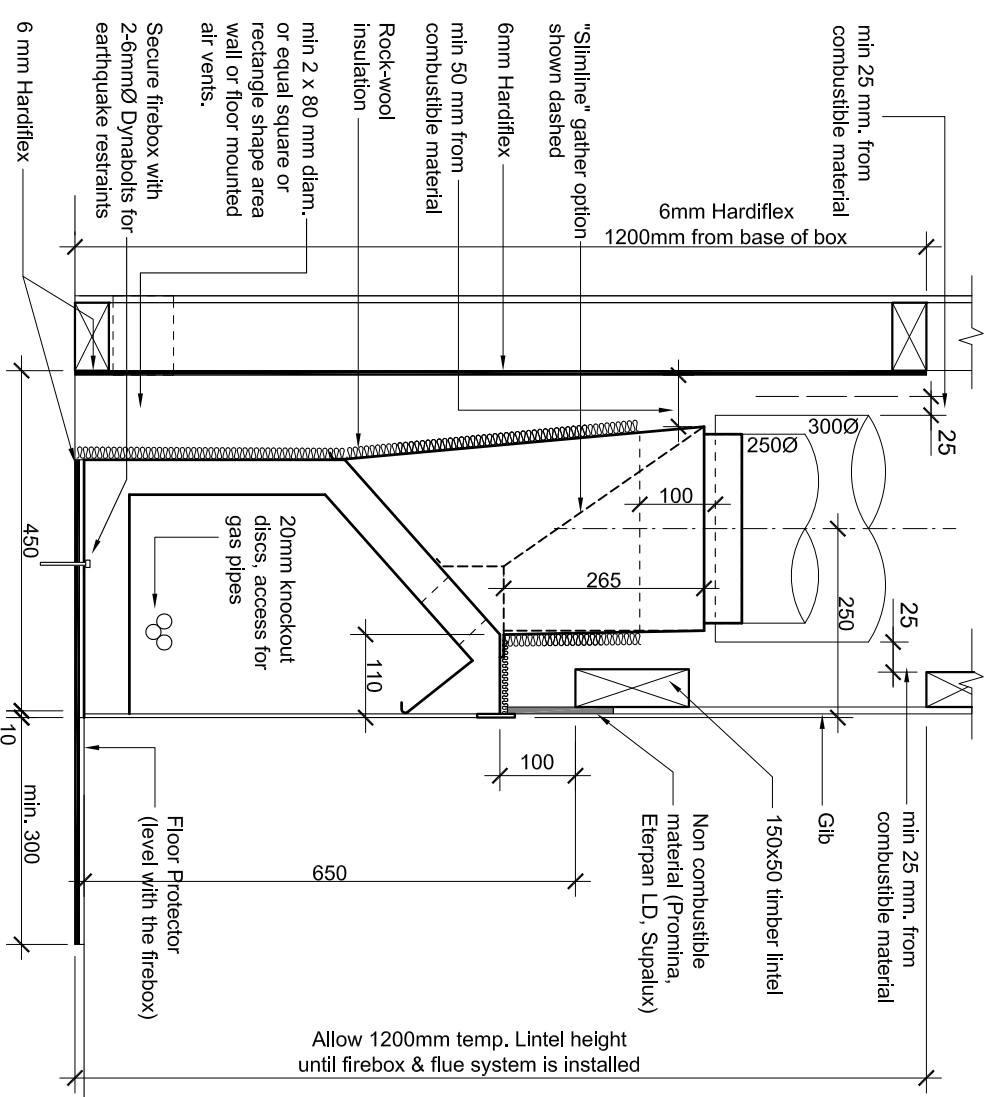
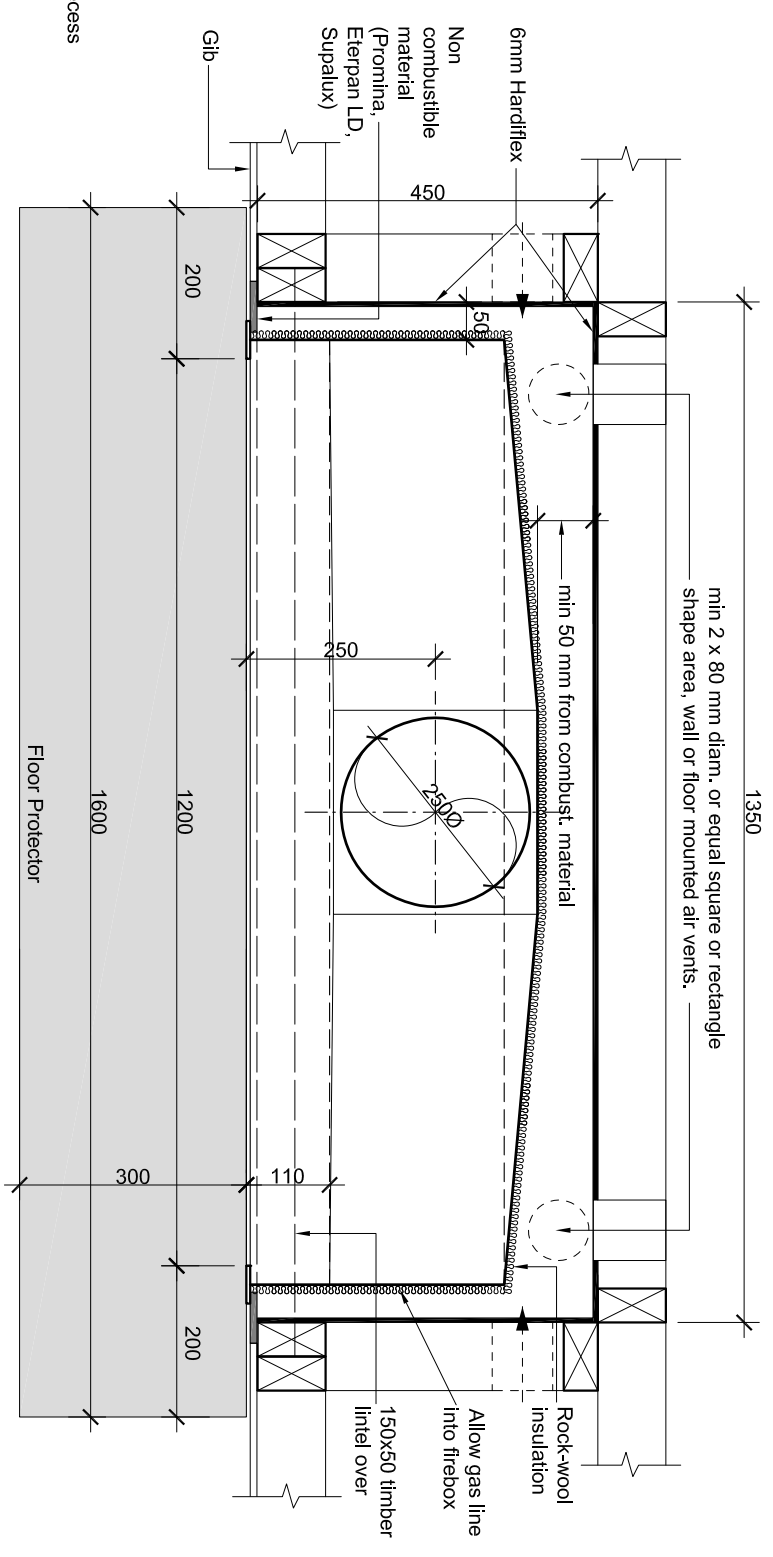
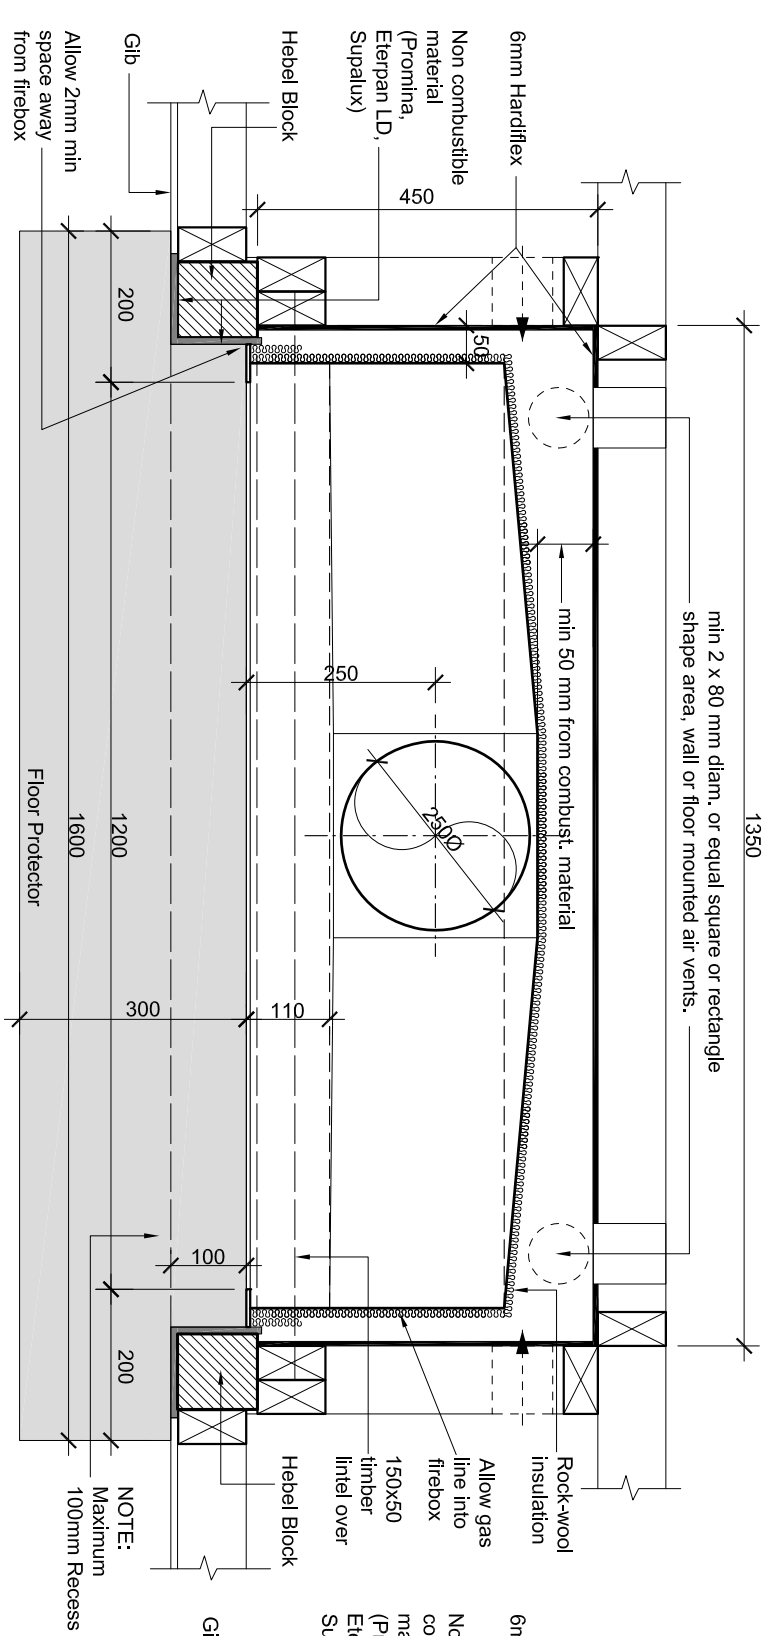


Title: JM 1200 IGC Installation Into Timber Framing	Drawing No: T05	The Fireplace Ltd	
Scale: 1:10	Drawn: W. J. Cadzow & Associates	Phone: (09) 623 6990	Fax: (09) 623 6994
Revision: A	Date: 03-06-2008	12 Tawaiti Street - Mt. Eden - Auckland - New Zealand www.thefireplace.co.nz email: sales@thefireplace.co.nz	

NOTE: For Air vent requirements please refer to NZS 5261

Place Rock-wool to the rear, sides and top of the Gas Jernmaster (Glue rock-wool using fire cement or mechanical fix using pot rivets with washer to the convactor box and gather)

NOTE: DO NOT BLOCK OFF AIR FLOW TO FLUE-PIPE CASING

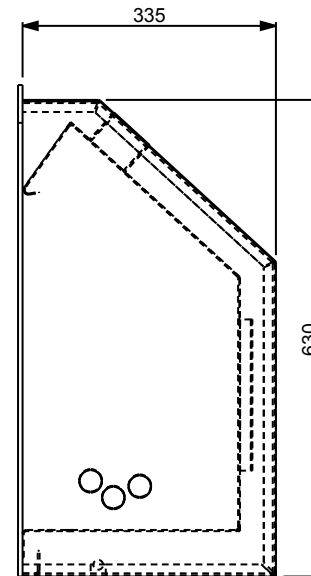 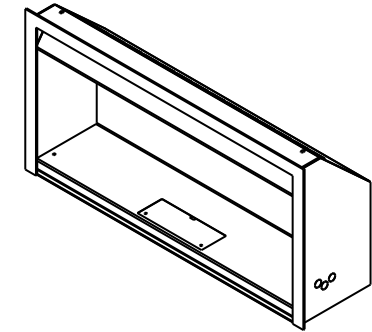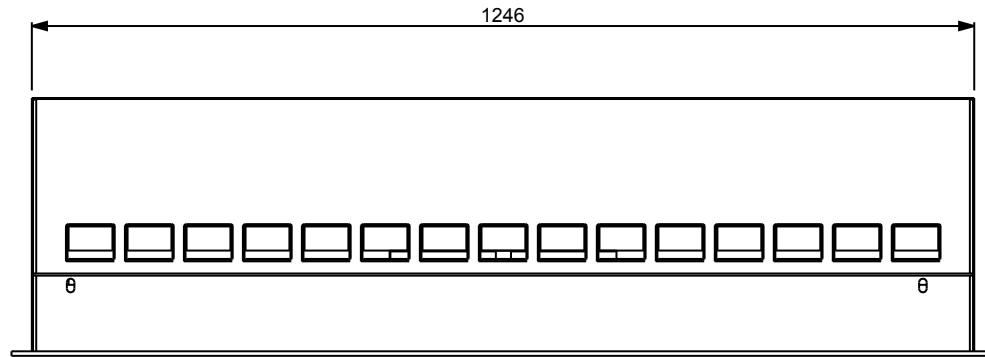

SCALE 1:10

REFERENCE DIMENSION SHEET		<i>Jetmaster</i>	
PRODUCT DESCRIPTION	FULL ASSEMBLY 1200 IGC		
DRAWING NUMBER	REFERENCE_1200_IGC		
DRAWING REVISION	00		
DATE	19-Nov-09	SHEET	1 OF 1
THIS IS A REPRESENTATION OF THE PRODUCT REFERENCED ABOVE. NOT TO BE USED AS MANUFACTURING REFERENCE			