


All external air vents & ceiling penetrations must be bird and rodent proofed with permanently fixed screen.

It is important to ensure the Jetmaster firebox is seated on the top finished Floor Protector level.


Title: Recess Detail - Timber Frame		The Fireplace Ltd Ph: 09 623 6996 Fax: 09 623 6997 www.thefireplace.co.nz
Scale: Not to scale	Drawn: A.B	
Revision: B	Date: 30/07/2004	

min 2x80 mm diam. or equal square or rectangle shape area wall or floor mounted air vents

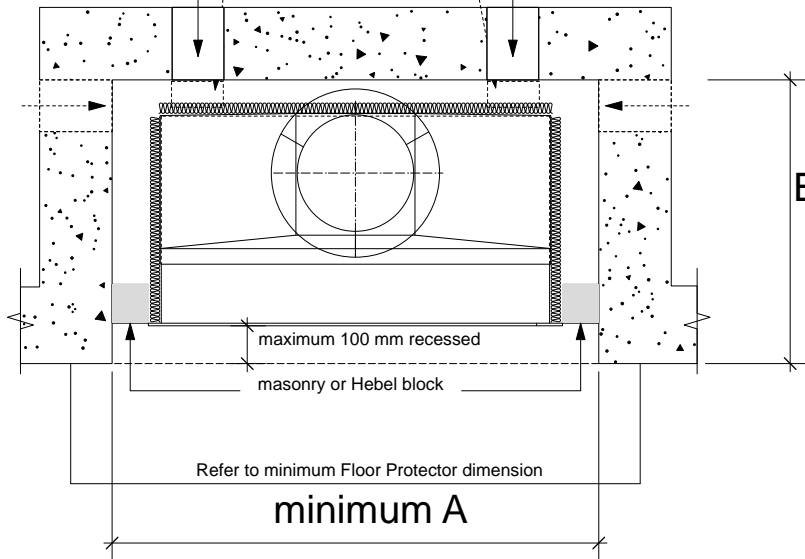

IMPORTANT

NO combustible material into chimney chase

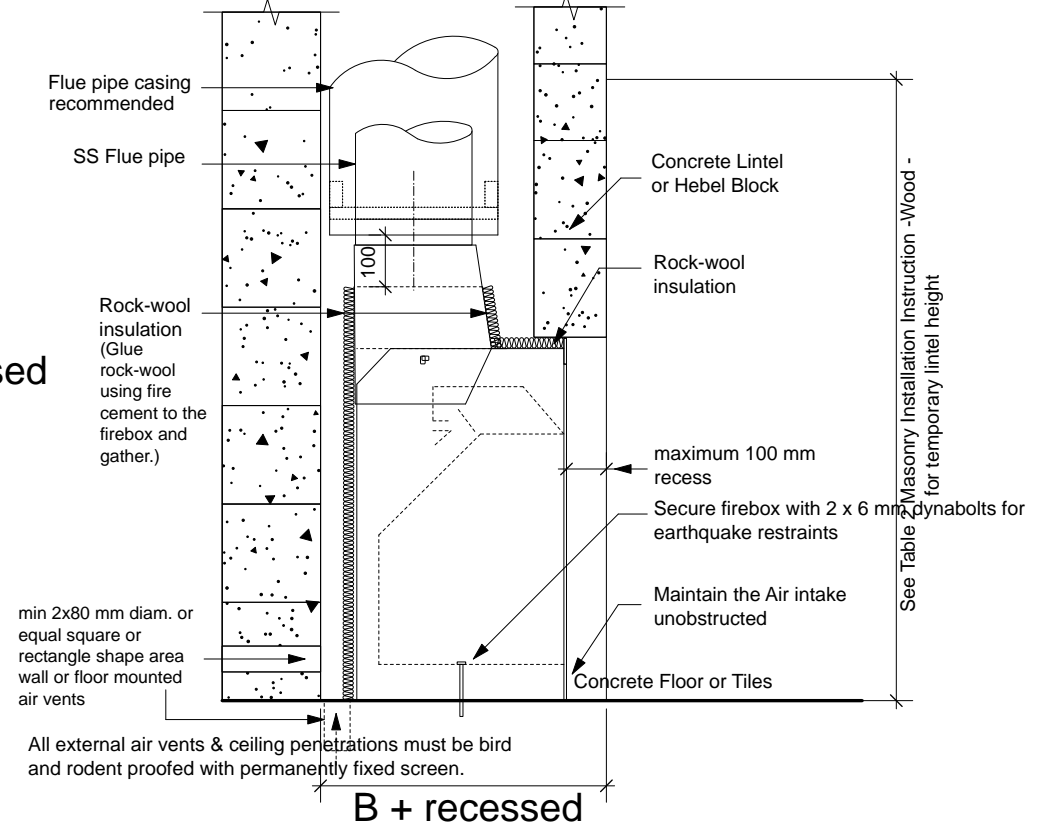

Title: Recess Detail - Masonry Block Installation		The Fireplace Ltd Ph: 09 623 6996 Fax: 09 623 6997 www.thefireplace.co.nz
Scale: Not to scale	Drawn: A.B	
Revision: B	Date: 30/07/2004	